

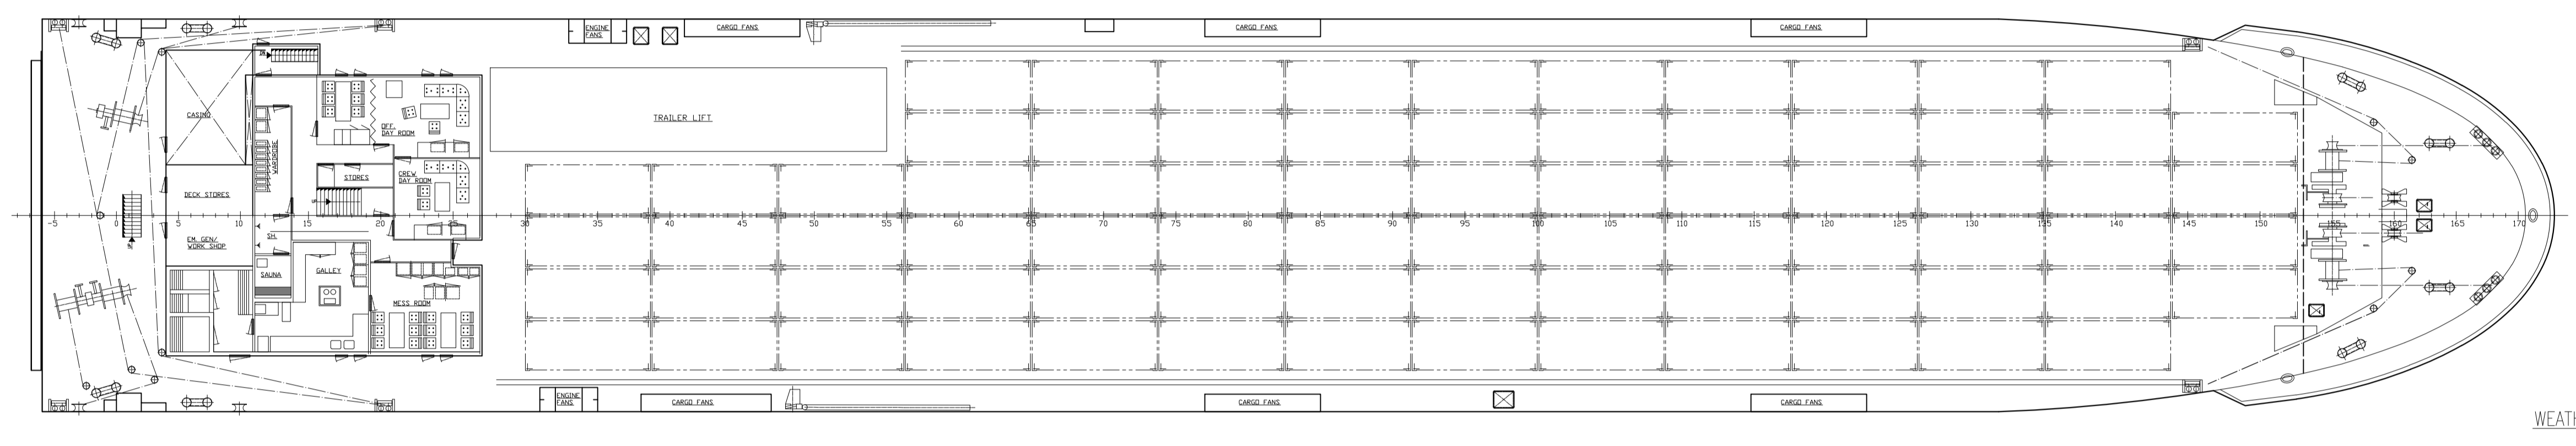
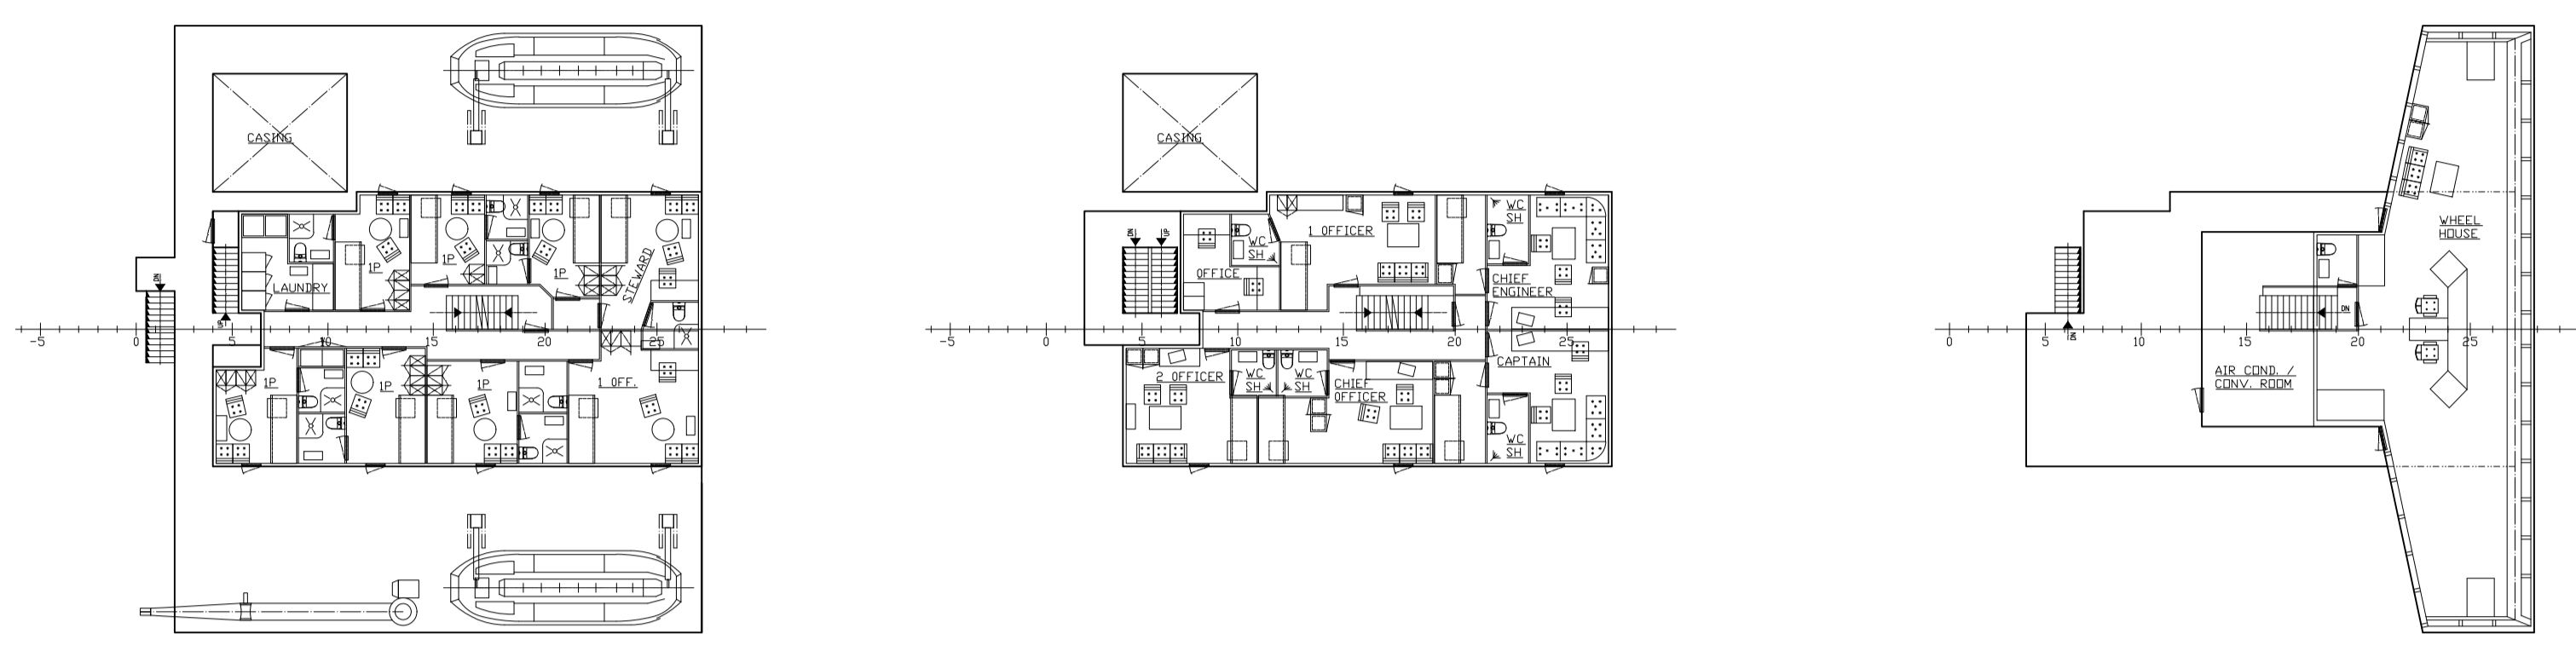



PROFILE

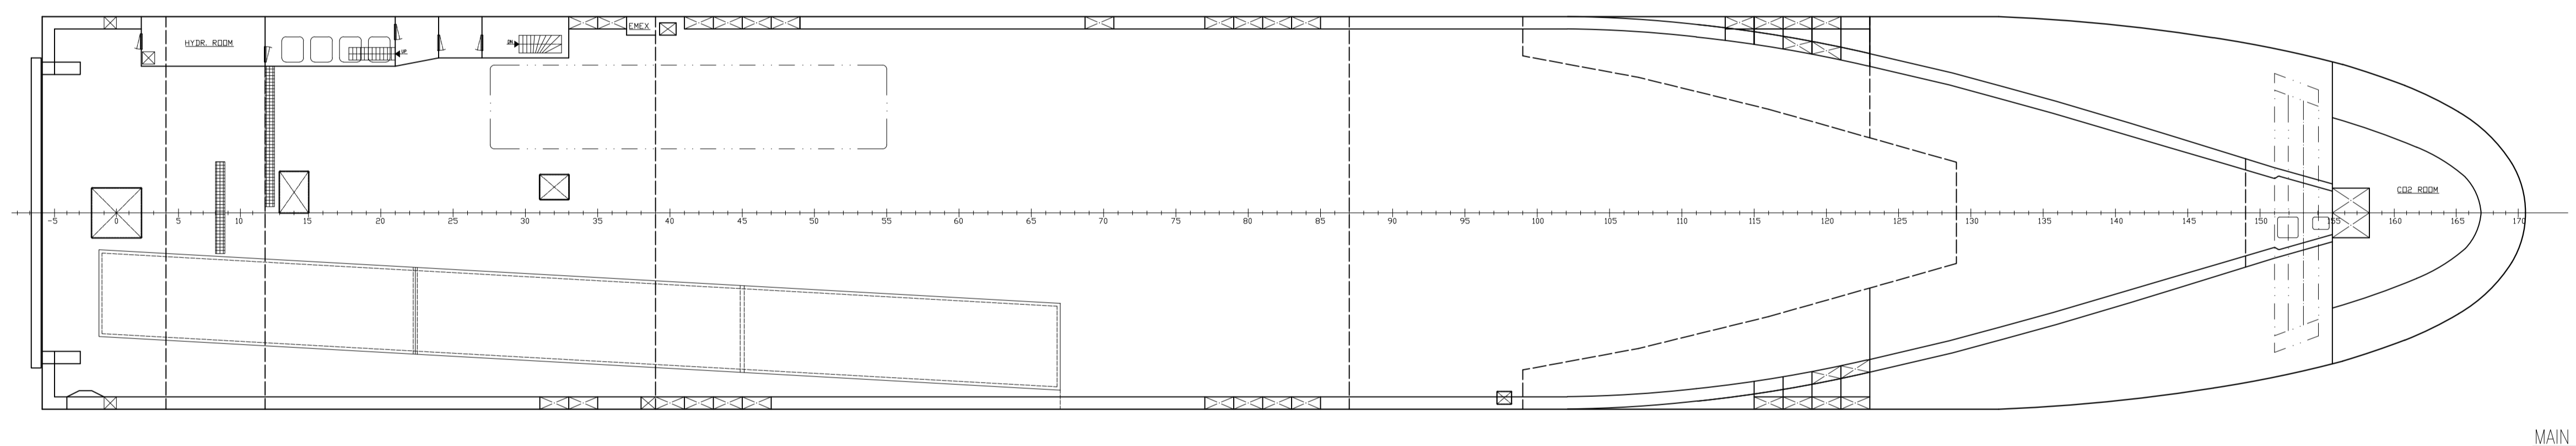


WEATHER DECK

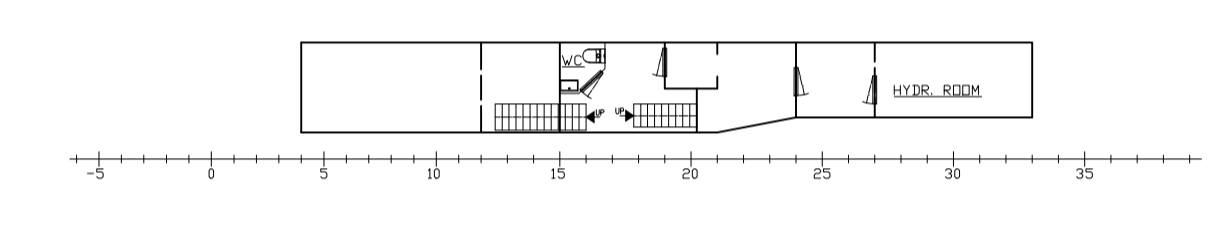

MAIN DECK

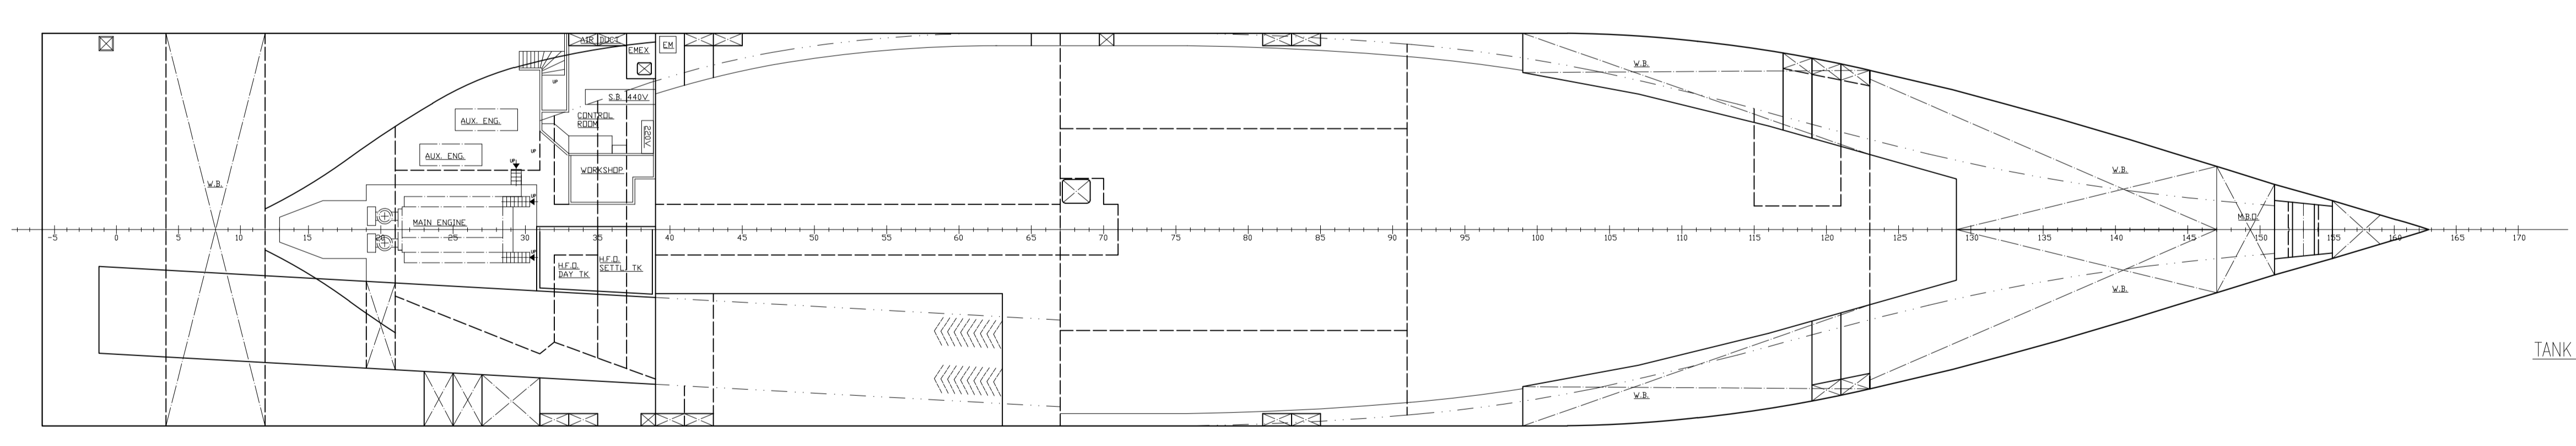

TANK TOP

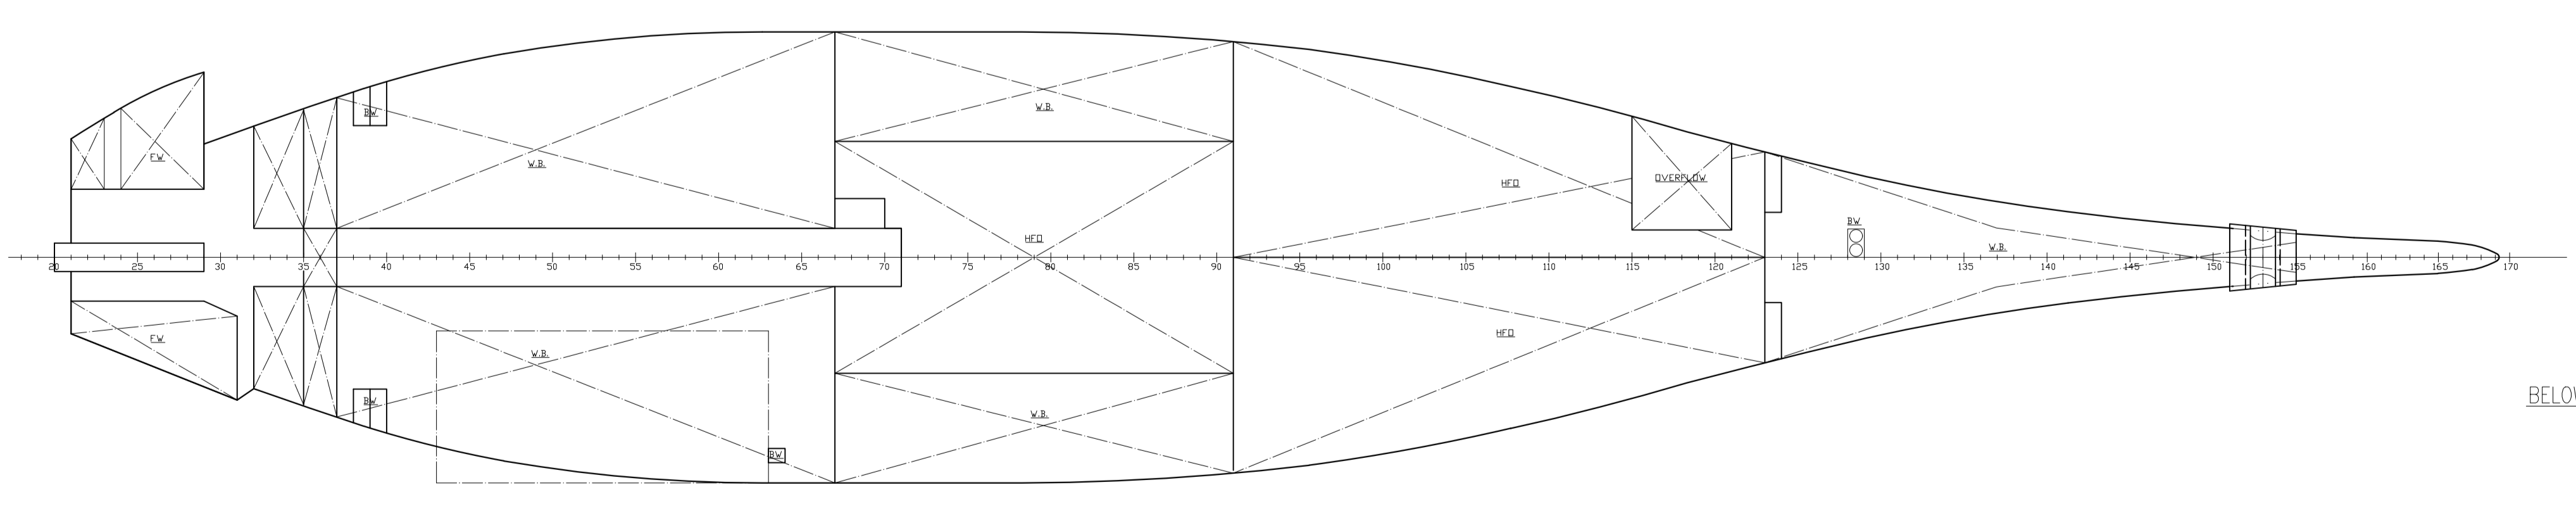

BELOW TANK TOP

CAPACITIES

HEAVY FUEL OIL	600 m ³
DIESEL OIL	55 m ³
FRESH WATER	42 m ³
WATER BALLAST	2705 m ³

MAIN PARTICULARS

LENGTH OVER ALL	APPROX	122.0 m
LENGTH BETWEEN PP		112.0 m
DEPTH TO MAIN DECK		6.55 m
BREADTH MOULDED		19.00 m
DRAUGHT	APPROX	6.10 m

REV	DATE	DESCRIPTION	MR	TY	MS
0	27.03.2024	ORIGINAL ISSUED			

Drawn by: MR
 Chkd by: TY
 Appd by: MR
 Scale: 1:200

Norwest Ship Management AS
 4270, Sandnessen 1, Norway
 +47 41 12 32 32
 +47 41 12 32 33

Project No: SD034
 Vessel: LINK NOVA
 Title: GENERAL ARRANGEMENT
 Drawing No: SD034-1200
 Rev: 0

