




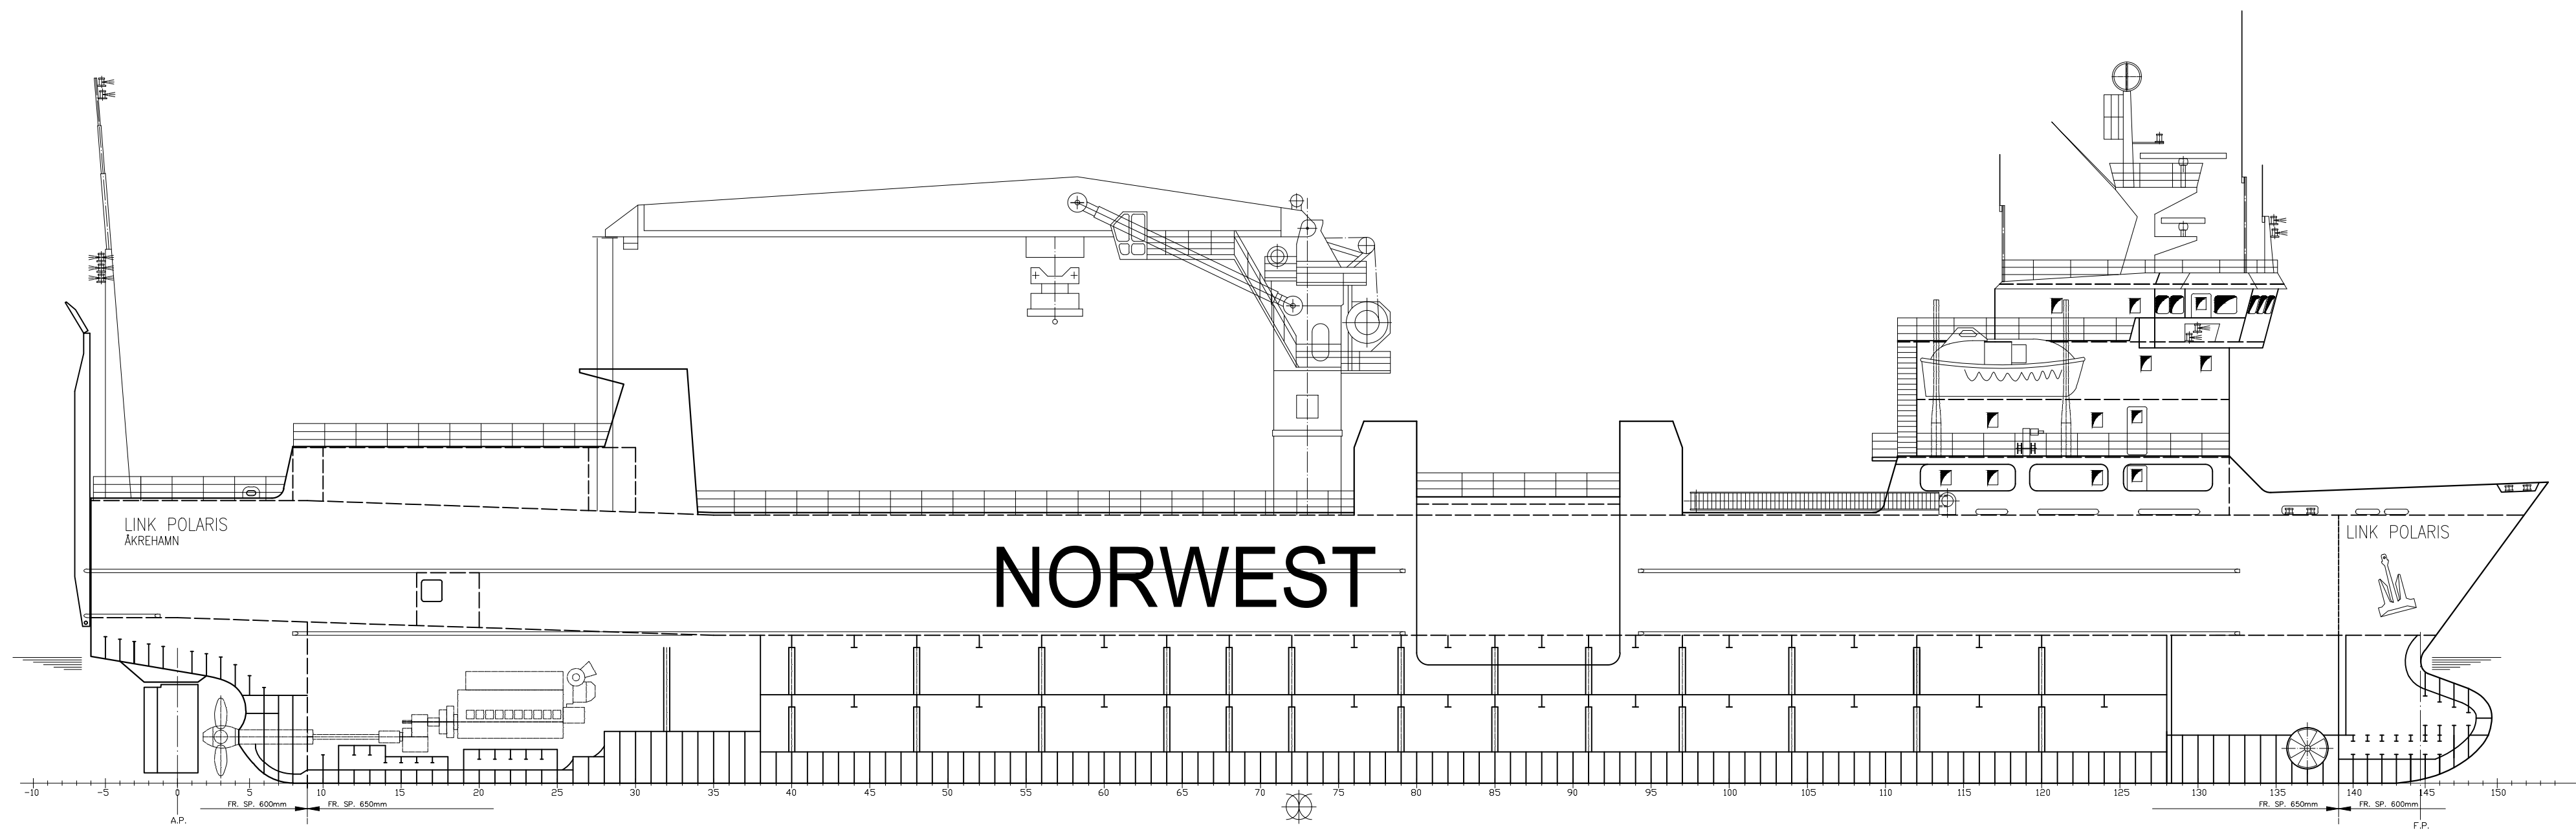


PROFILE

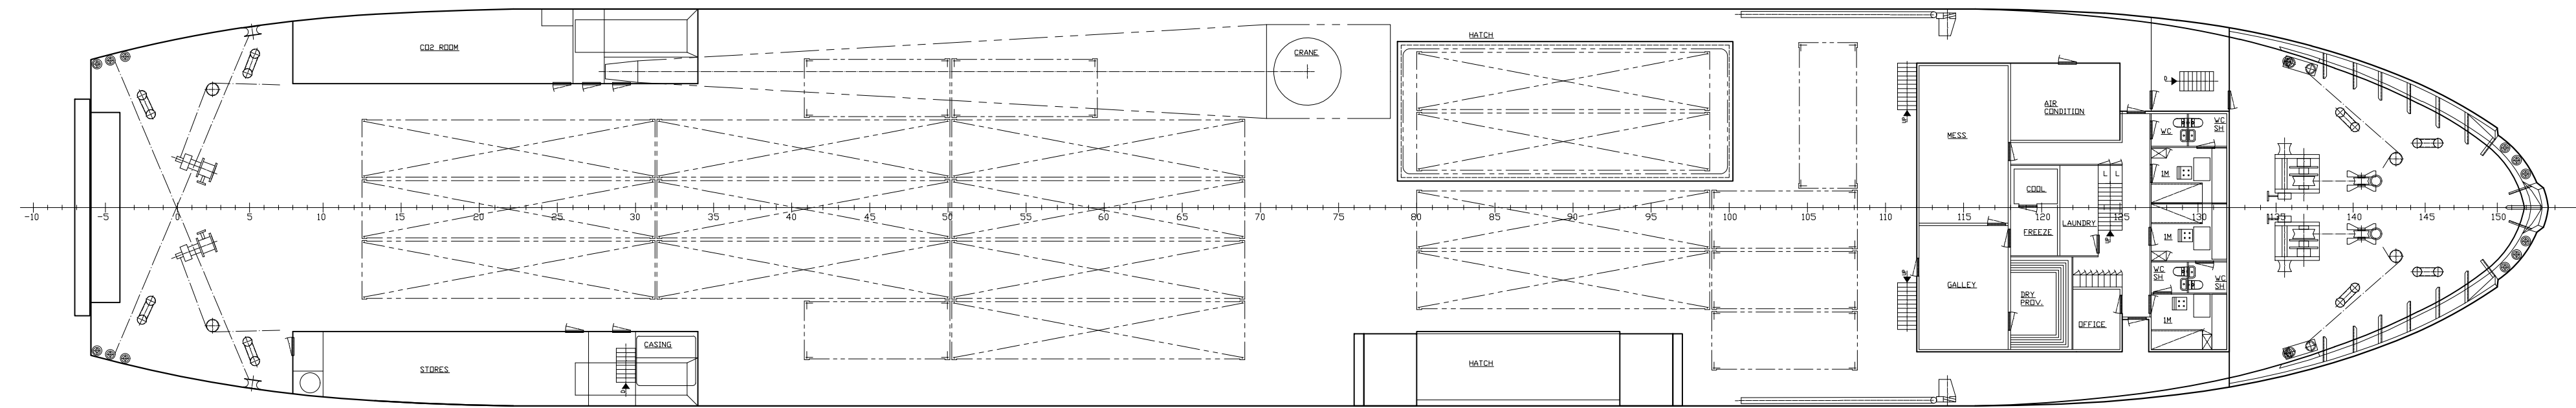


SHELTER DECK

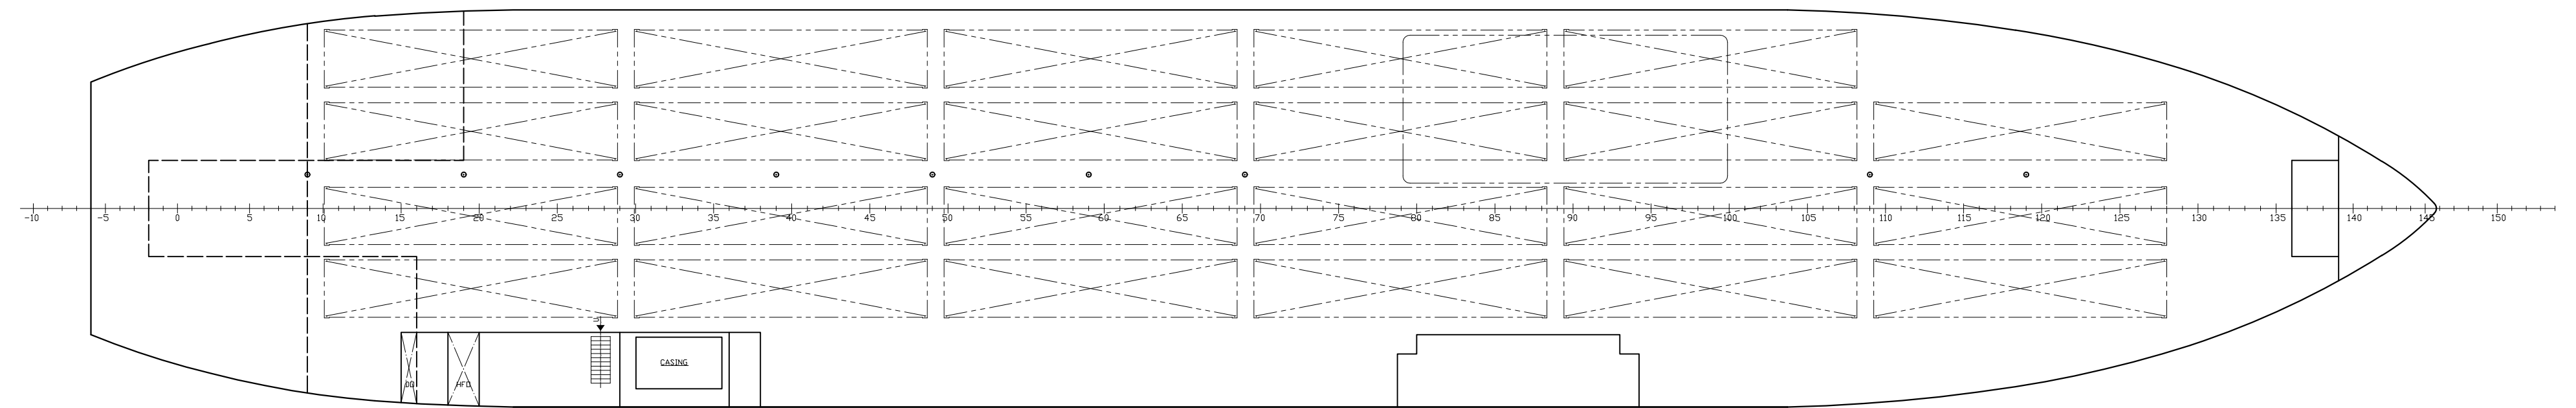


3rd DECK

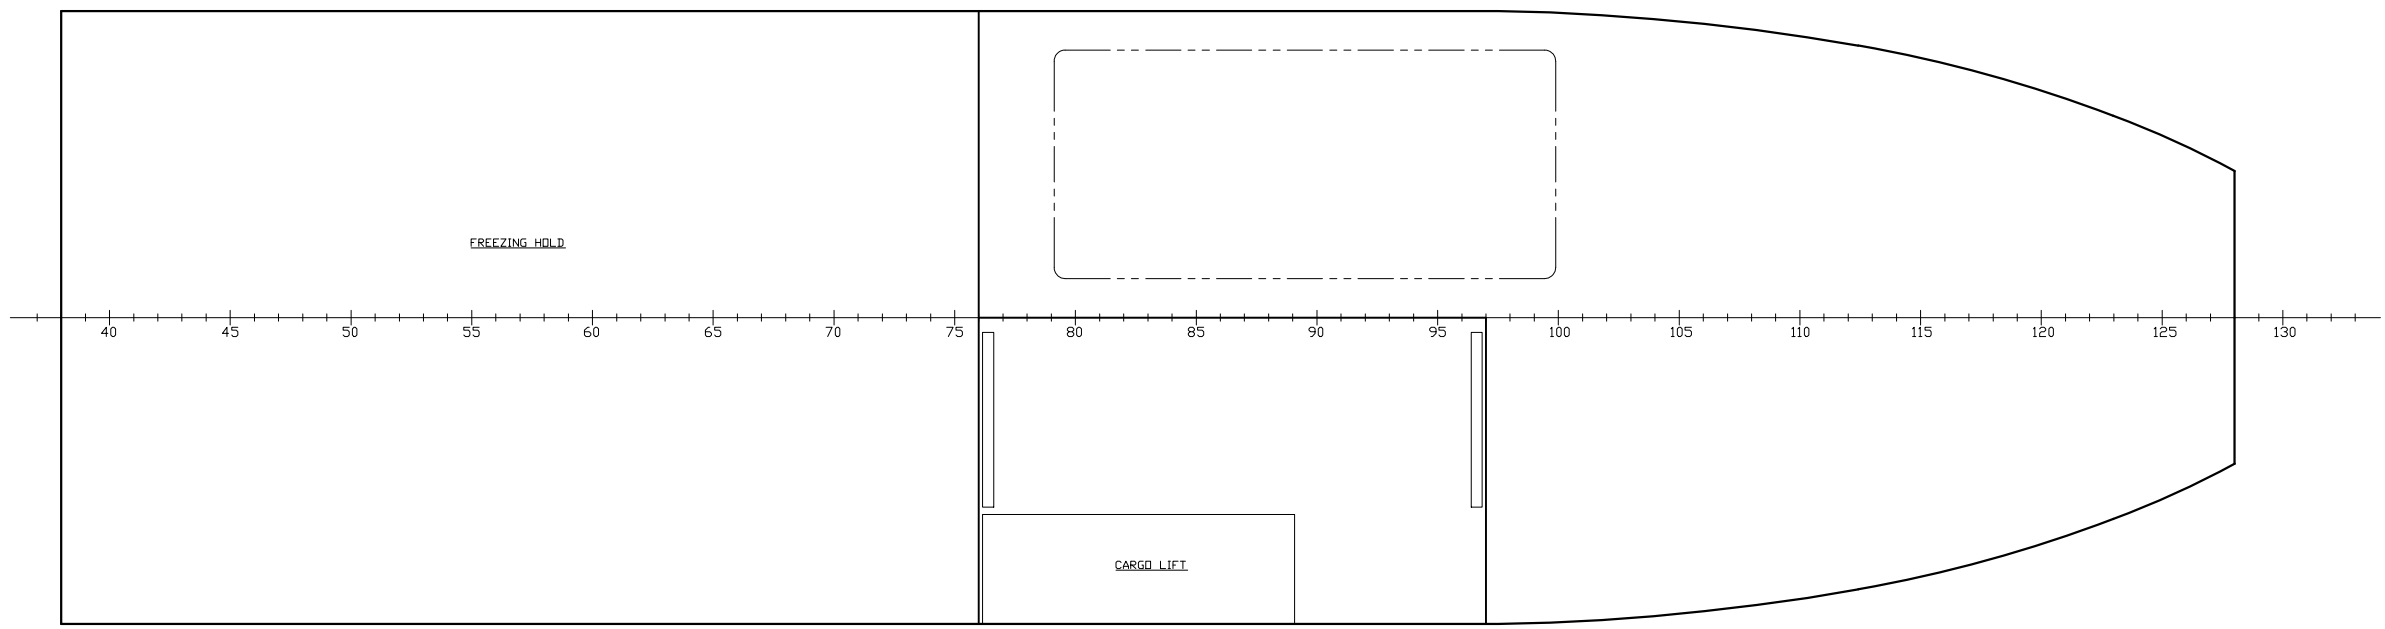


4th DECK

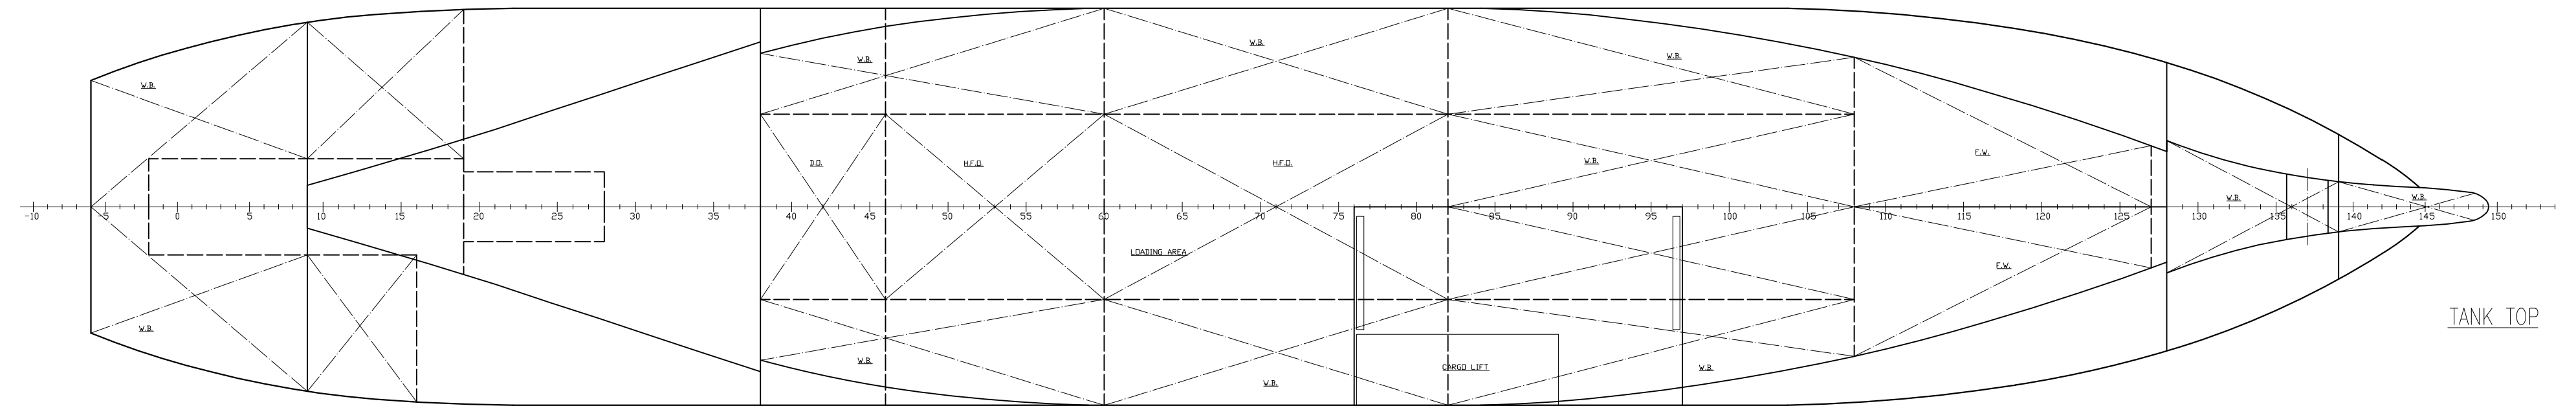


TANK TOP

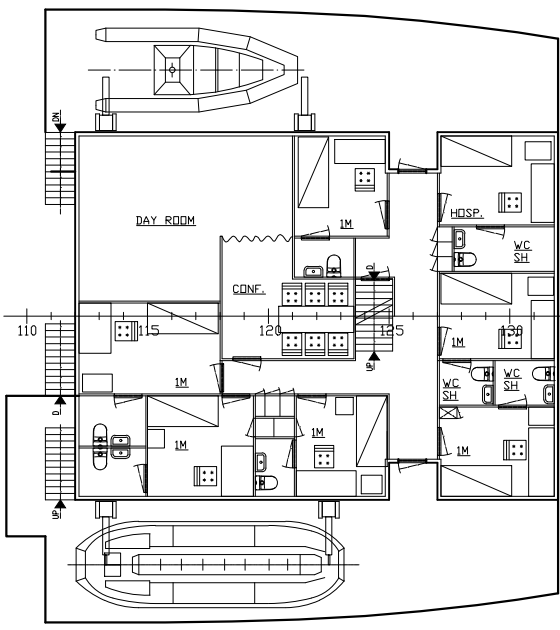


1. BRIDGE DECK

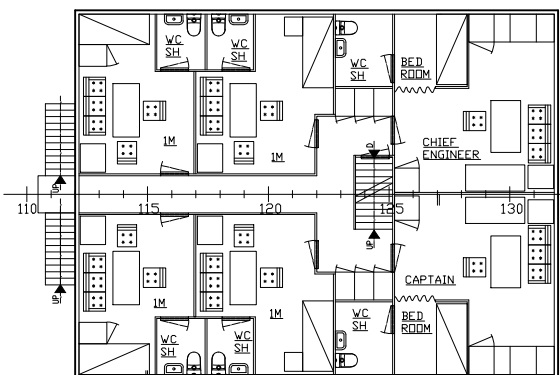

2. BRIDGE DECK

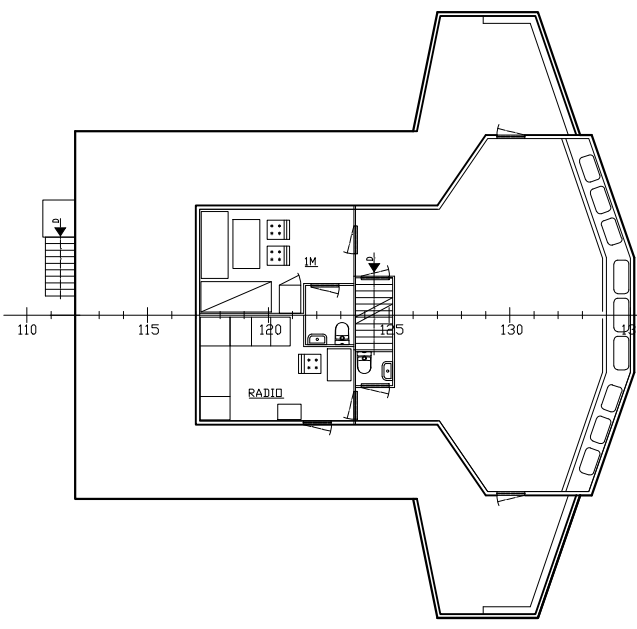

3. BRIDGE DECK

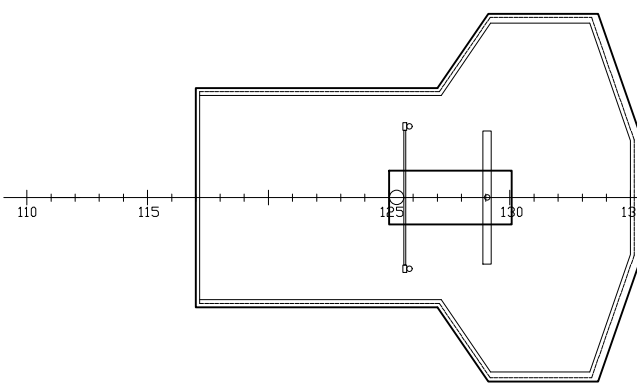

TOP OF WHEEL HOUSE

MAIN PARTICULARS			
LENGTH OVER ALL	APPROX	102.20	m
LENGTH BETWEEN PP	APPROX	93.30	m
BREADTH MOULDED		16.50	m
DRAUGHT	APPROX	6.10	m

--	--	

